




1 3D External View

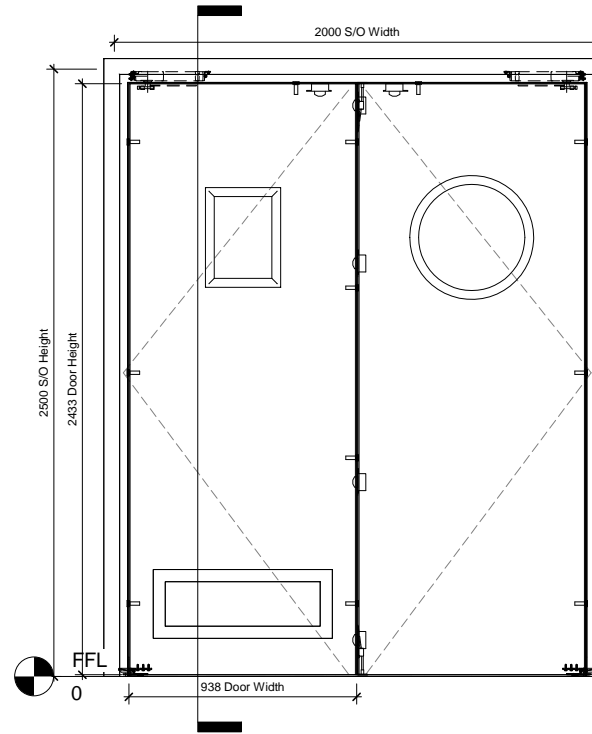


2 Door Elevation
1 : 20

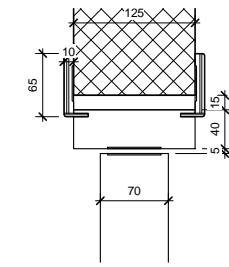


3 Head Detail
1 : 5

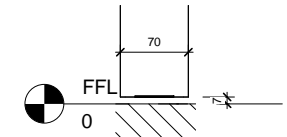

4 Undercut Detail
1 : 5

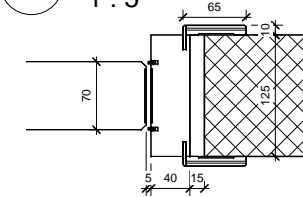

5 Jamb Detail
1 : 5

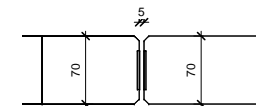

6 Meeting Stile
1 : 5

Additional Information	Vision Panel	Minimum Edge Margin	Maximum Area	Sample Sizes					Maximum Size	
				-	L	H	/	L	H	
Round	130	130	Ø495	LPN	2000	2500		2343	2882	
				LP	2210	2500		2553	2882	
				ET	2290	2550	+15%	2633	2932	
Rectangular	130	130	0.25mq	FM	2320	2565		2663	2947	
				AREA		5.83	+20%		7.00	

Rev By	Date	Reason to Revision	Rev No.	Drawing Title: Scheda Tecnica X361 SYSTEM	
				Contract: Chemolli Fire	
				Scale: N.T.S	Drawing No. X361
				Requested By:	Drawn By: TM
				Initial Drawing: 16-08-2018	Revision:

CHEMOLLI s.a.s. di Eros Chemolli & C.
Via Fitta, 1 - 38062 - Arco (TN)
Warehouse: Via Matteotti, 39 - 38065 - Mori (TN)

+39 0464 518969
+39 0464 244539
info@chemollifire.com

© All items on this drawing are the property of Chemolli Fire and as such are copyrighted by them. No drawing should be copied, edited or retained by another party unless prior written permission is obtained. All scales attached to this drawing are meant as a guide and as such this document should not be scaled from. All dimensions where it is applicable should be checked on site by the contractor prior to commencement of any work.